



The drawing is the property of Renewable Connections and shall not be reproduced in whole or part or used for any purpose without their written permission.
All dimensions are to be confirmed on site prior to commencement of work.

Revisions:

Revision	Date	Revision Notes	Drawn	Inspected
01	29.10.21	Final Issue	PL	TG
02	11.11.21	Change colours		

LEGEND:

- CRANFIELD ROAD SOLAR FARM PLANNING BOUNDARY
- PROPOSED OH CABLE

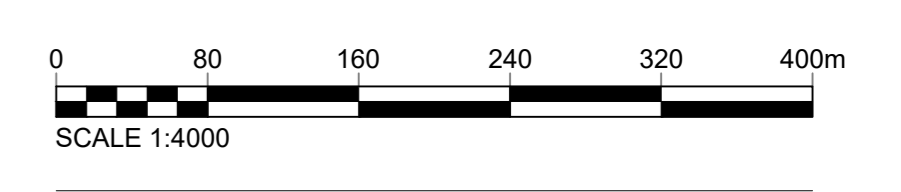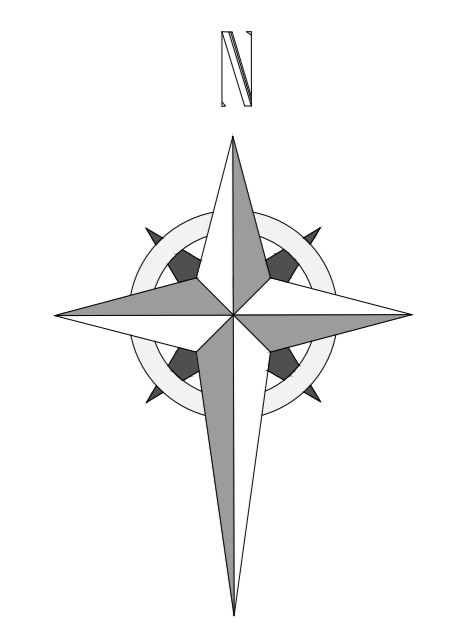

Status: **FOR PLANNING**

Project: **North Crawley Solar Farm**



3rd Floor, 141 - 148 Garsington Road, London, EC2A 3BX
Tel: +44 (0)20 7746 2800
enquiries@renewableconnections.co.uk
www.renewableconnections.co.uk

Drawing Title: **North Crawley Solar Farm POC Location Plan**

Drawn: PL Checked: TG First Issued: 29.10.2021

Project Code: RNC001- SP-02 Drawing Number:

Sheet Size: A0 Scale: 1:4000 Revision: 02

1 NORTH CRAWLEY POC LOCATION PLAN
Scale: 1:4000@A0