
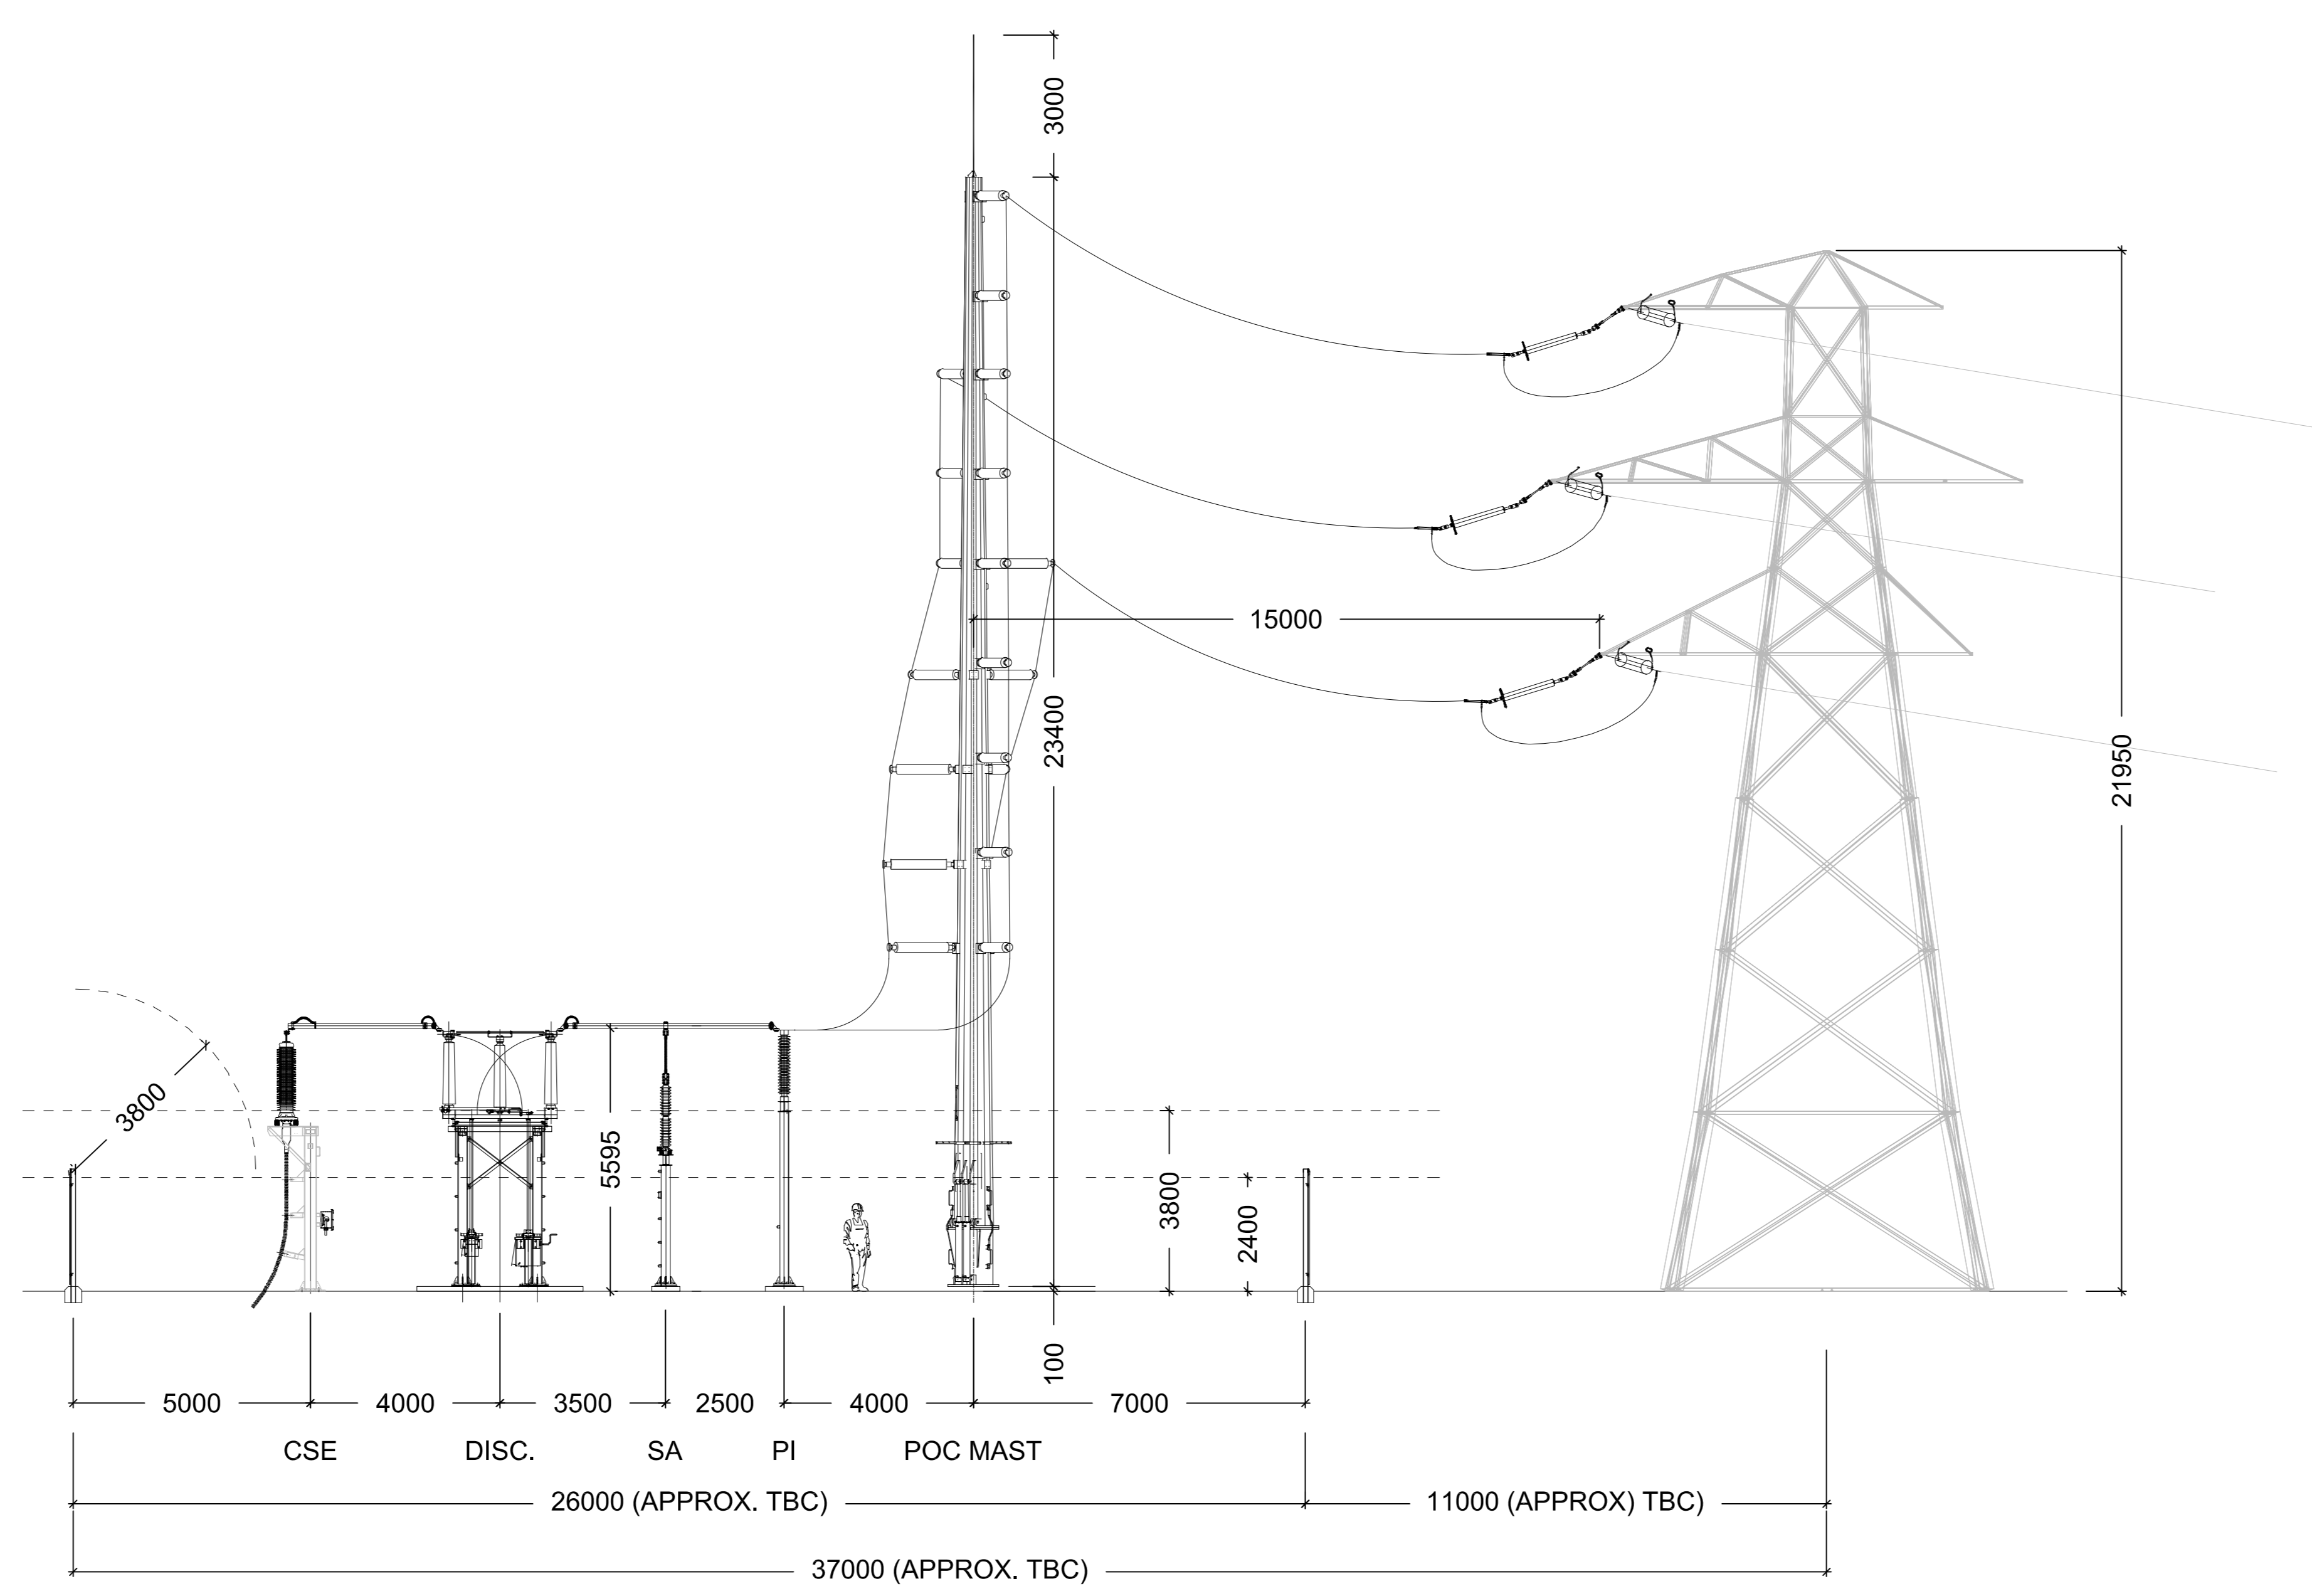


This drawing is the copyright of Renewable Connections and must not be reproduced in whole or in part or used in any manner without their written permission.  
 Scaled dimensions must not be taken from this drawing. All dimensions are to be confirmed on site prior to commencement of work.

Revisions:

Revision	Date	Revision Notes	Drawn	Inspected
01	22.10.21	First Issue	PL	TG

NOTES:

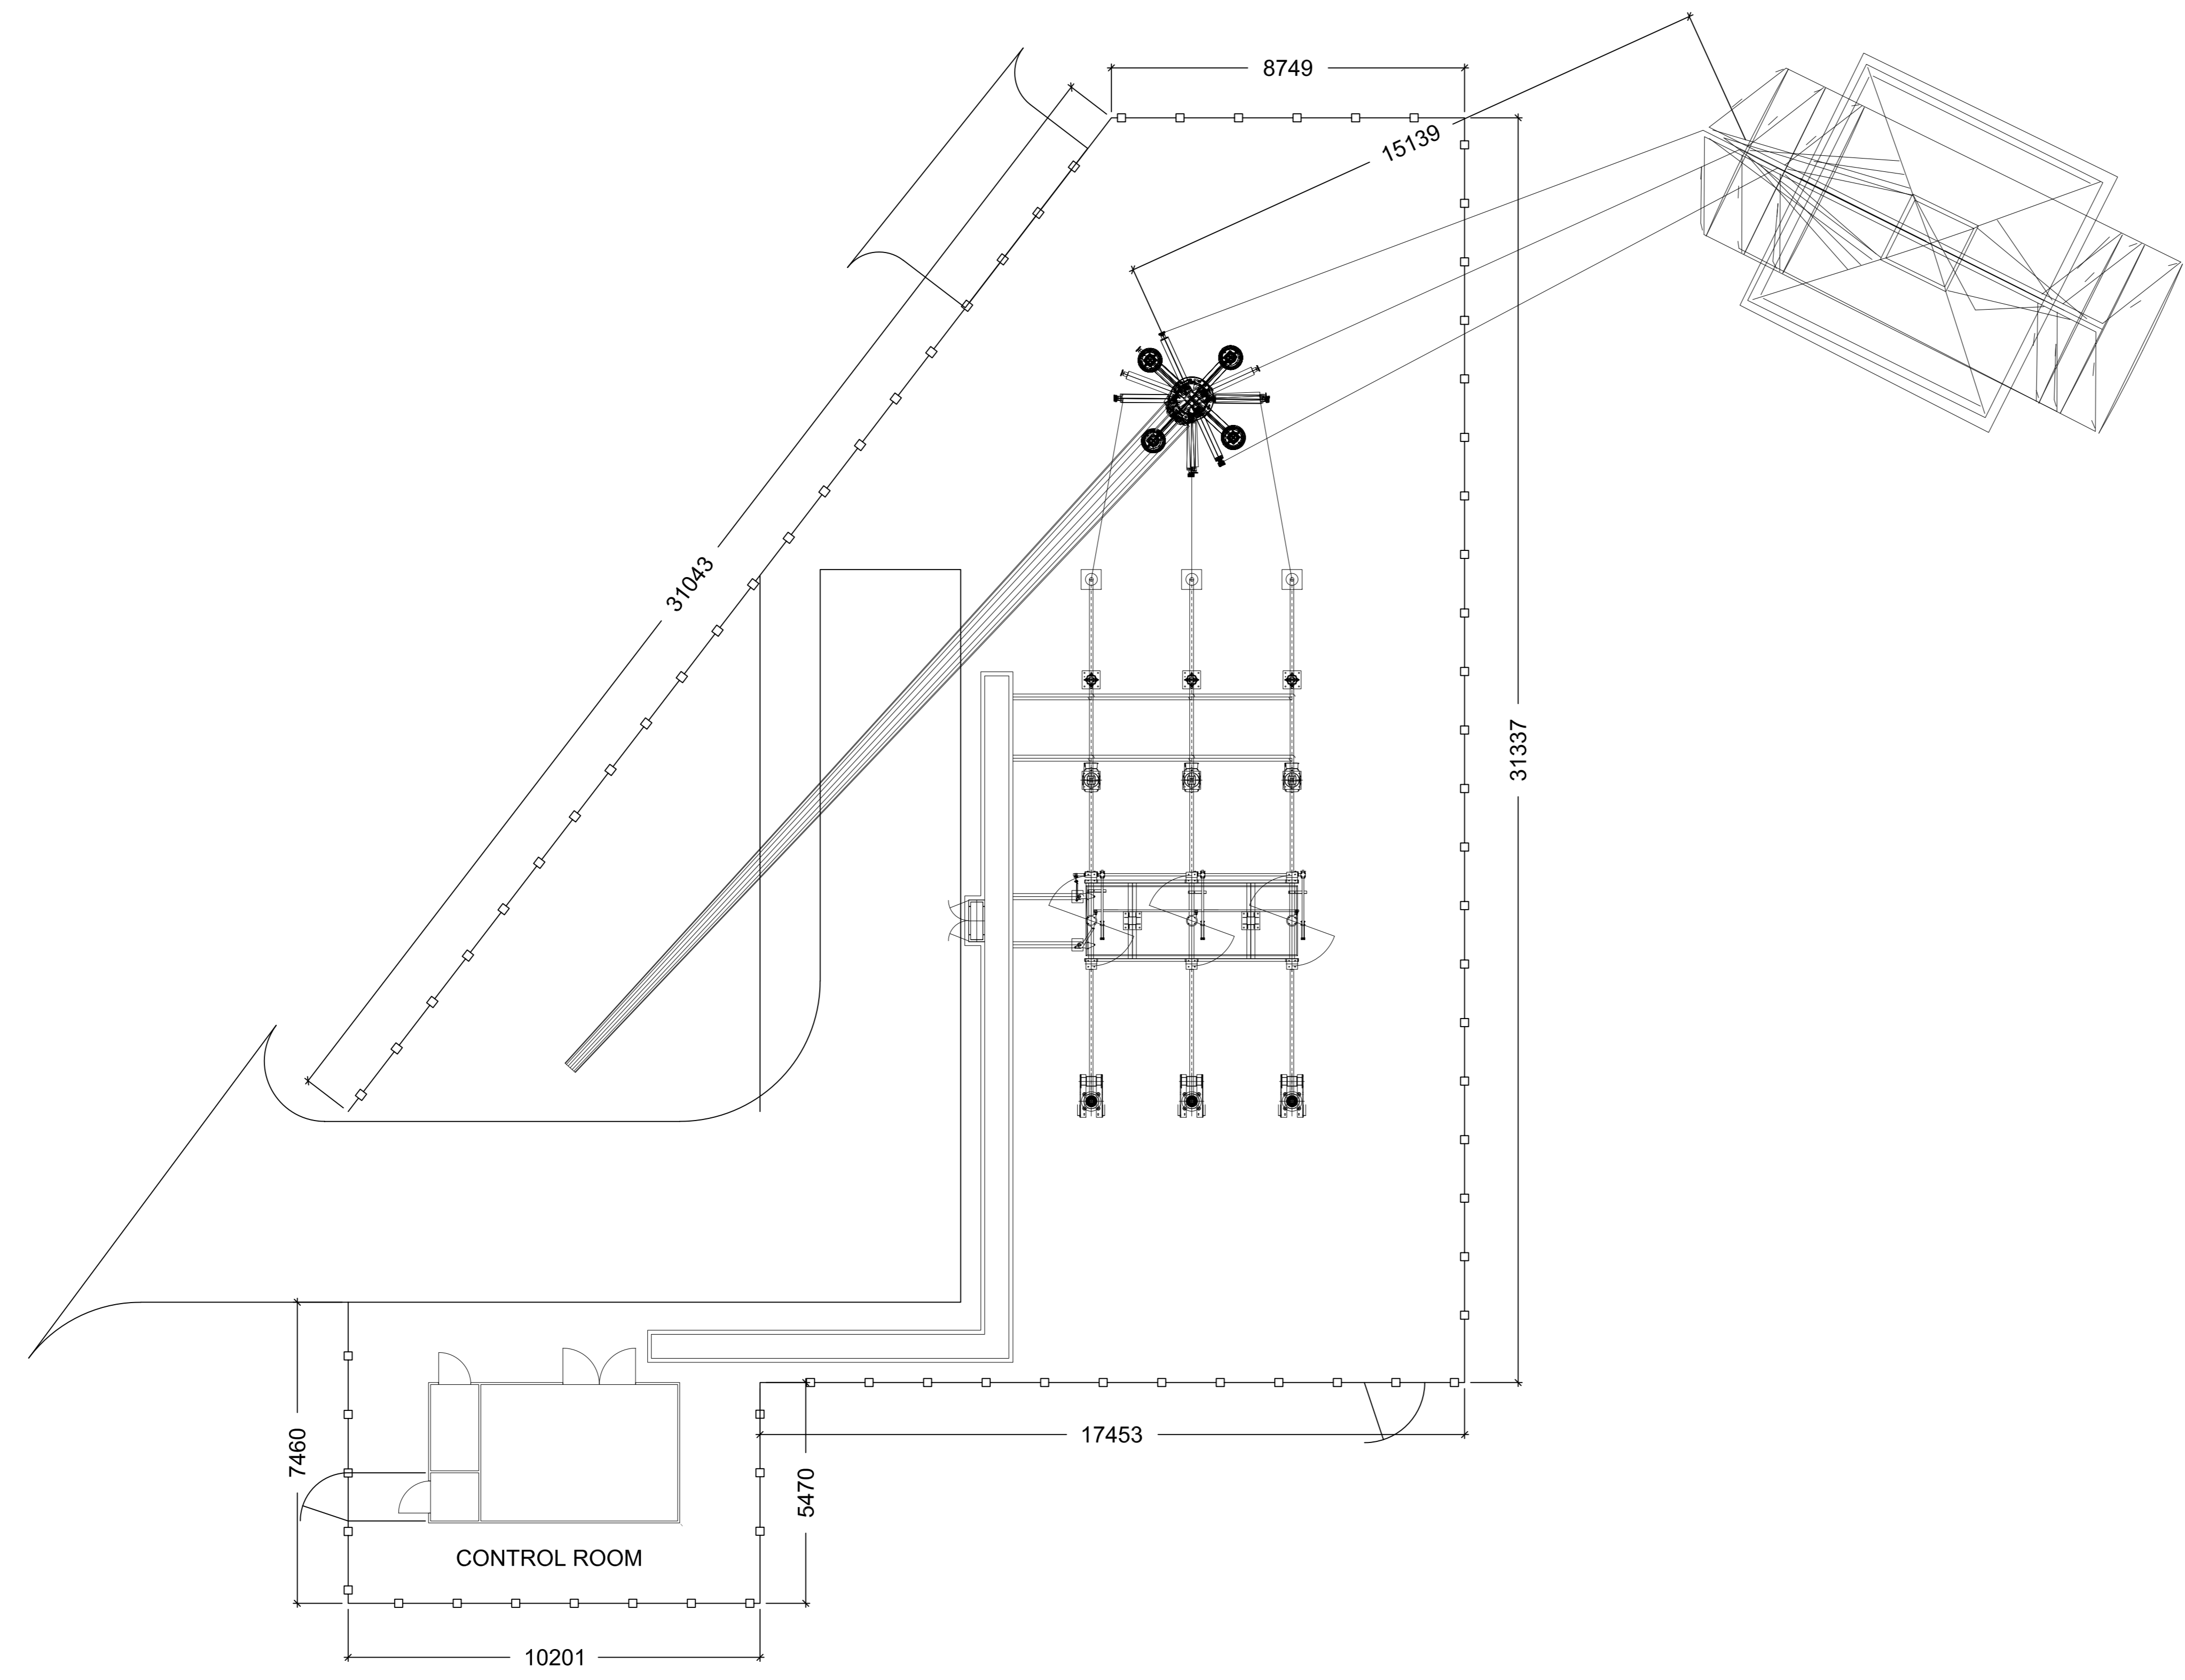

Status: **FOR PLANNING**

Project: **North Crawley Solar Farm**



Drawing Title: **POC Mast Elevation/Layout**

Drawn: PL	Checked: TG	First Issued: 22.10.2021
Project Code: RNC001- SD-22		Drawing Number:
Sheet Size: A0	Scale: 1:100	Revision: 01

